



PLOTTED: 2/25/2019 4:47:56 PM - DRAWING: P:\AFFORDABLE EQUITY PARTNERS\2019-016 COLUMBUS, GA\PRELIM\2019\X-REF\_PRELIM\COLUMBUS CUSSETA RD SITE PLANDWG - PLOTTED BY: DAVID THOMPSON - COPYRIGHT 2019

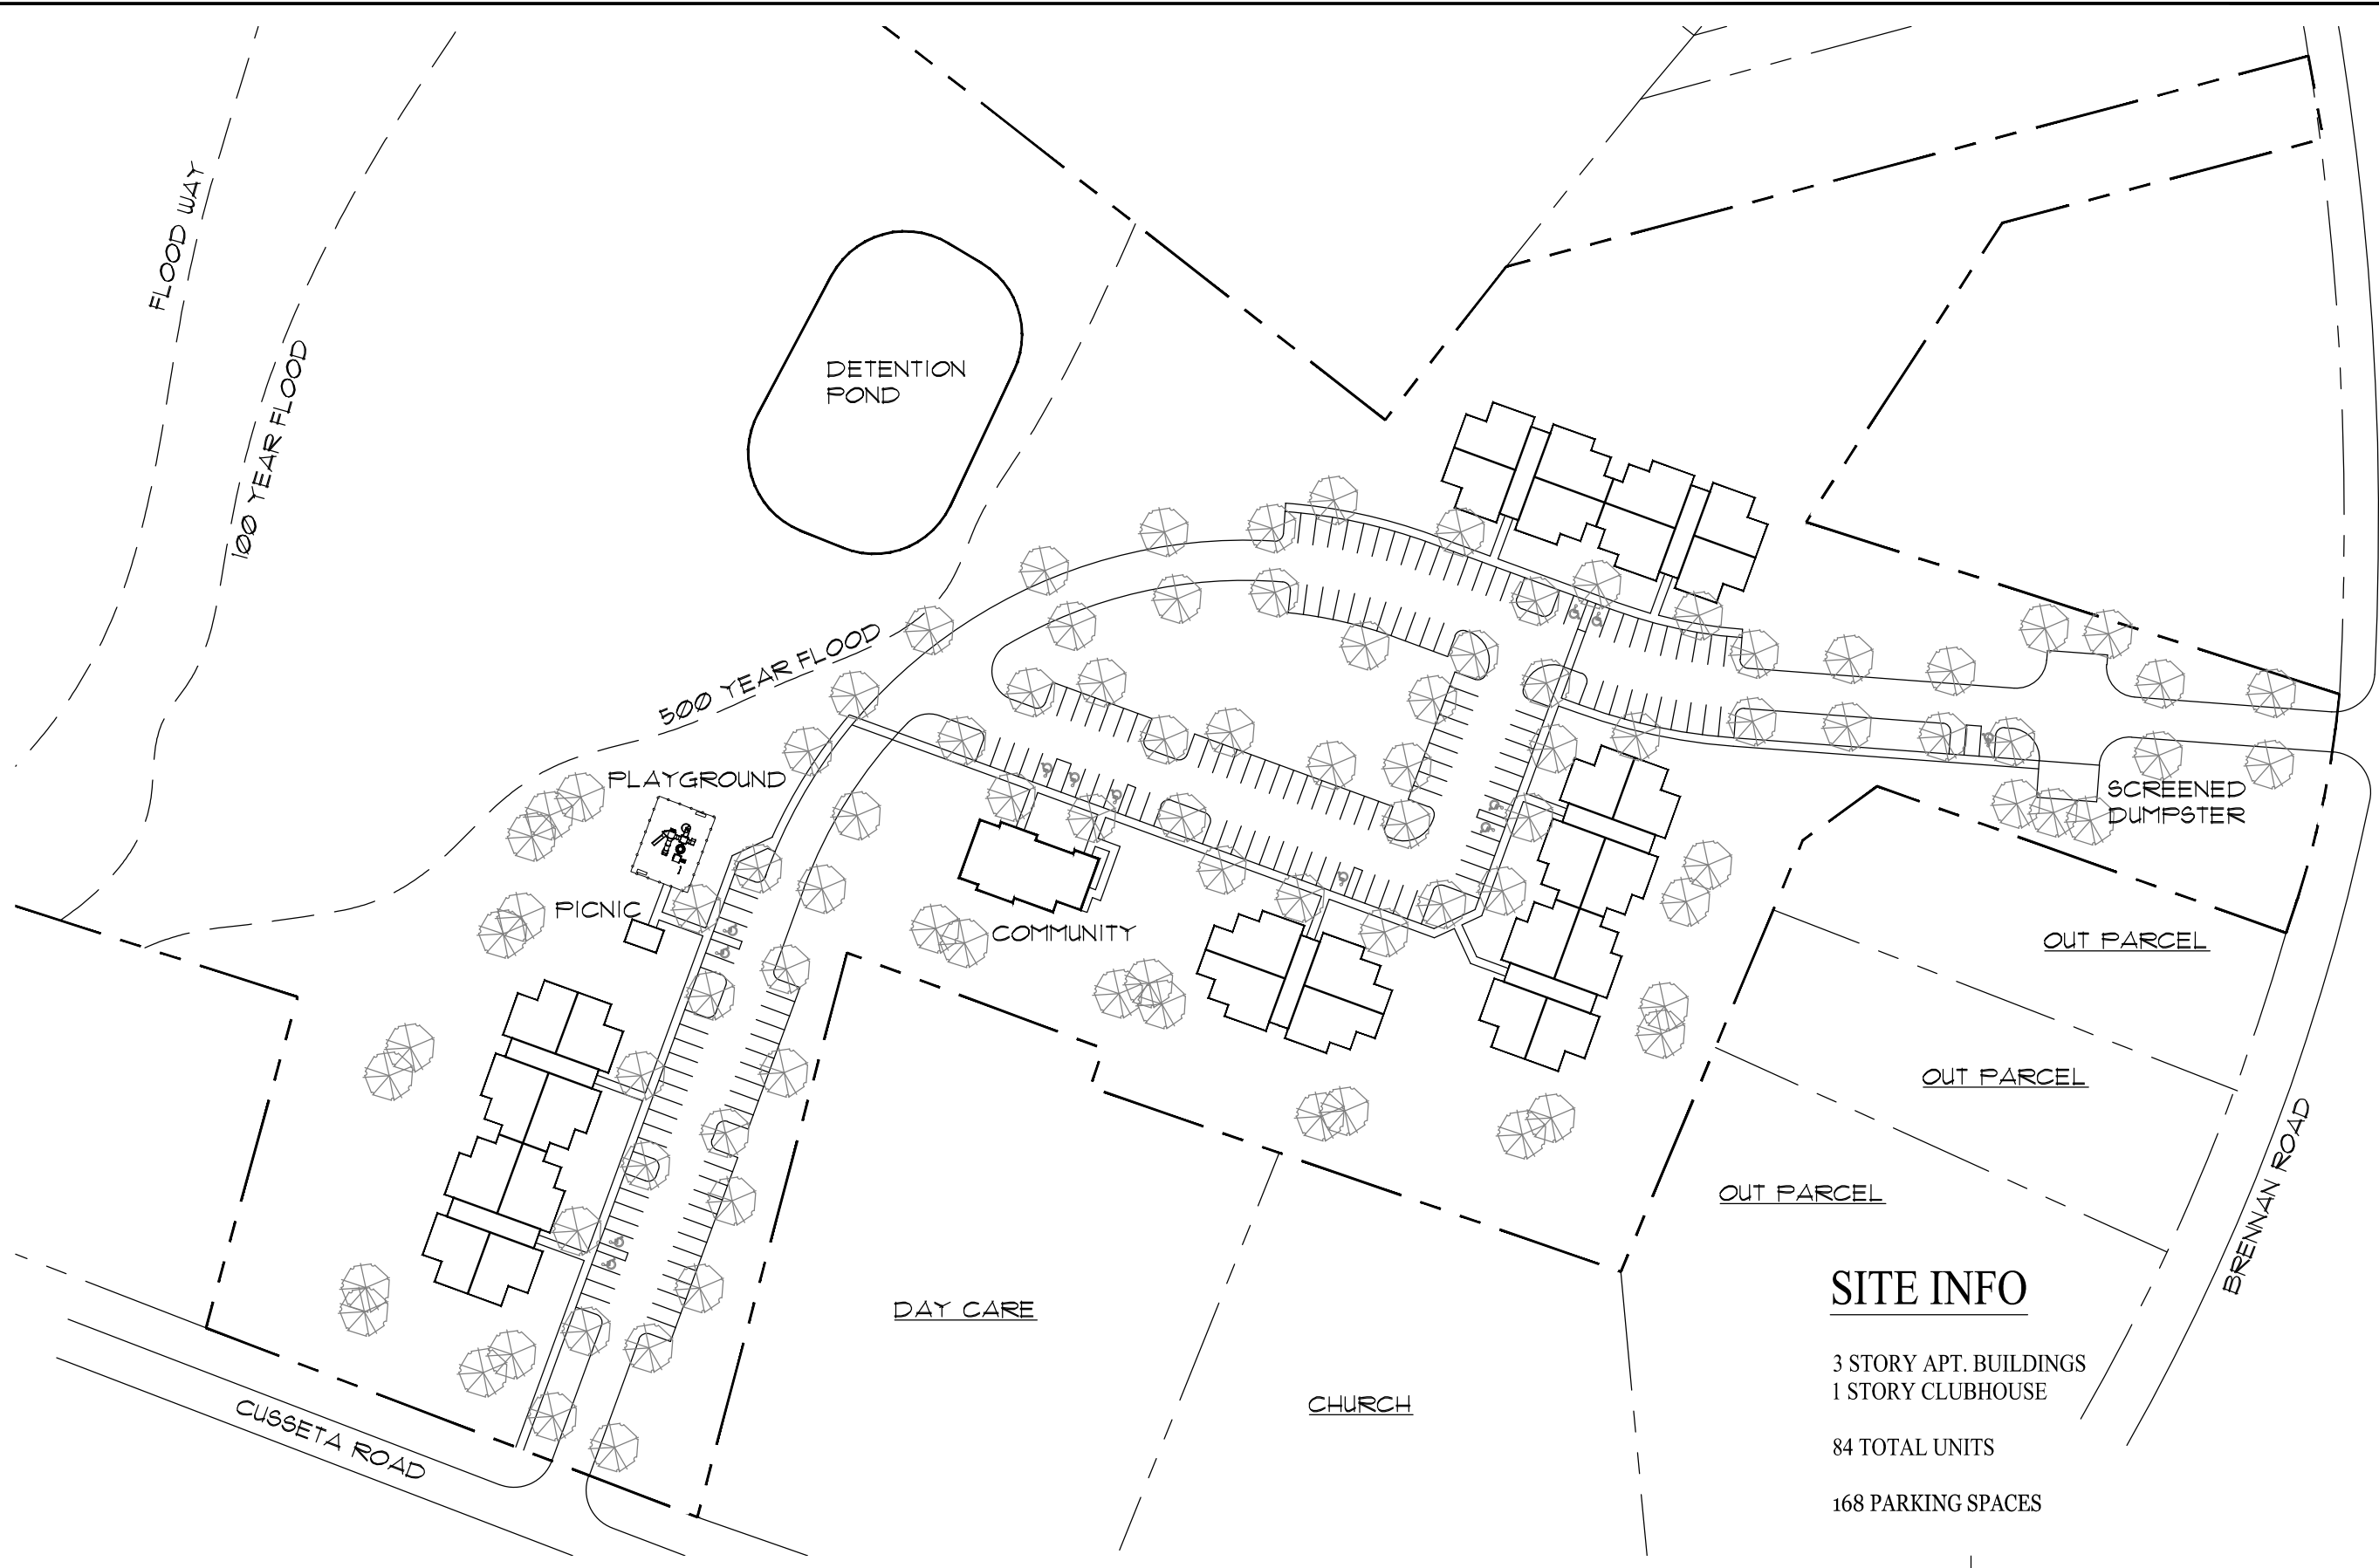

**1** ARCHITECTURAL SITE PLAN  
1"=100'


**SITE INFO**

- 3 STORY APT. BUILDINGS
- 1 STORY CLUBHOUSE
- 84 TOTAL UNITS
- 168 PARKING SPACES

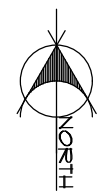

PROJECT	2019-016
DATE	2/25/19
DRAWN BY / CHECKED BY	DET
REVISIONS	

**MARTIN RILEY ASSOCIATES - ARCHITECTS, P.C.**  
 215 CHURCH STREET SUITE 200 DECATUR GEORGIA 30030-3329 404-373-2800  
**CUSSETA ROAD**  
 COLUMBUS, GA

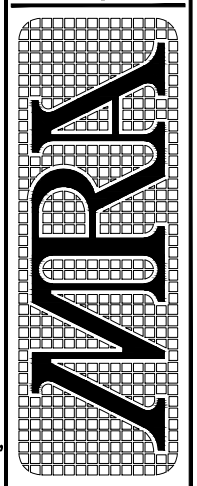

**SA1**

NOT RELEASED FOR CONSTRUCTION