


6th Ave

6th Ave
Linwood Blvd


3
m

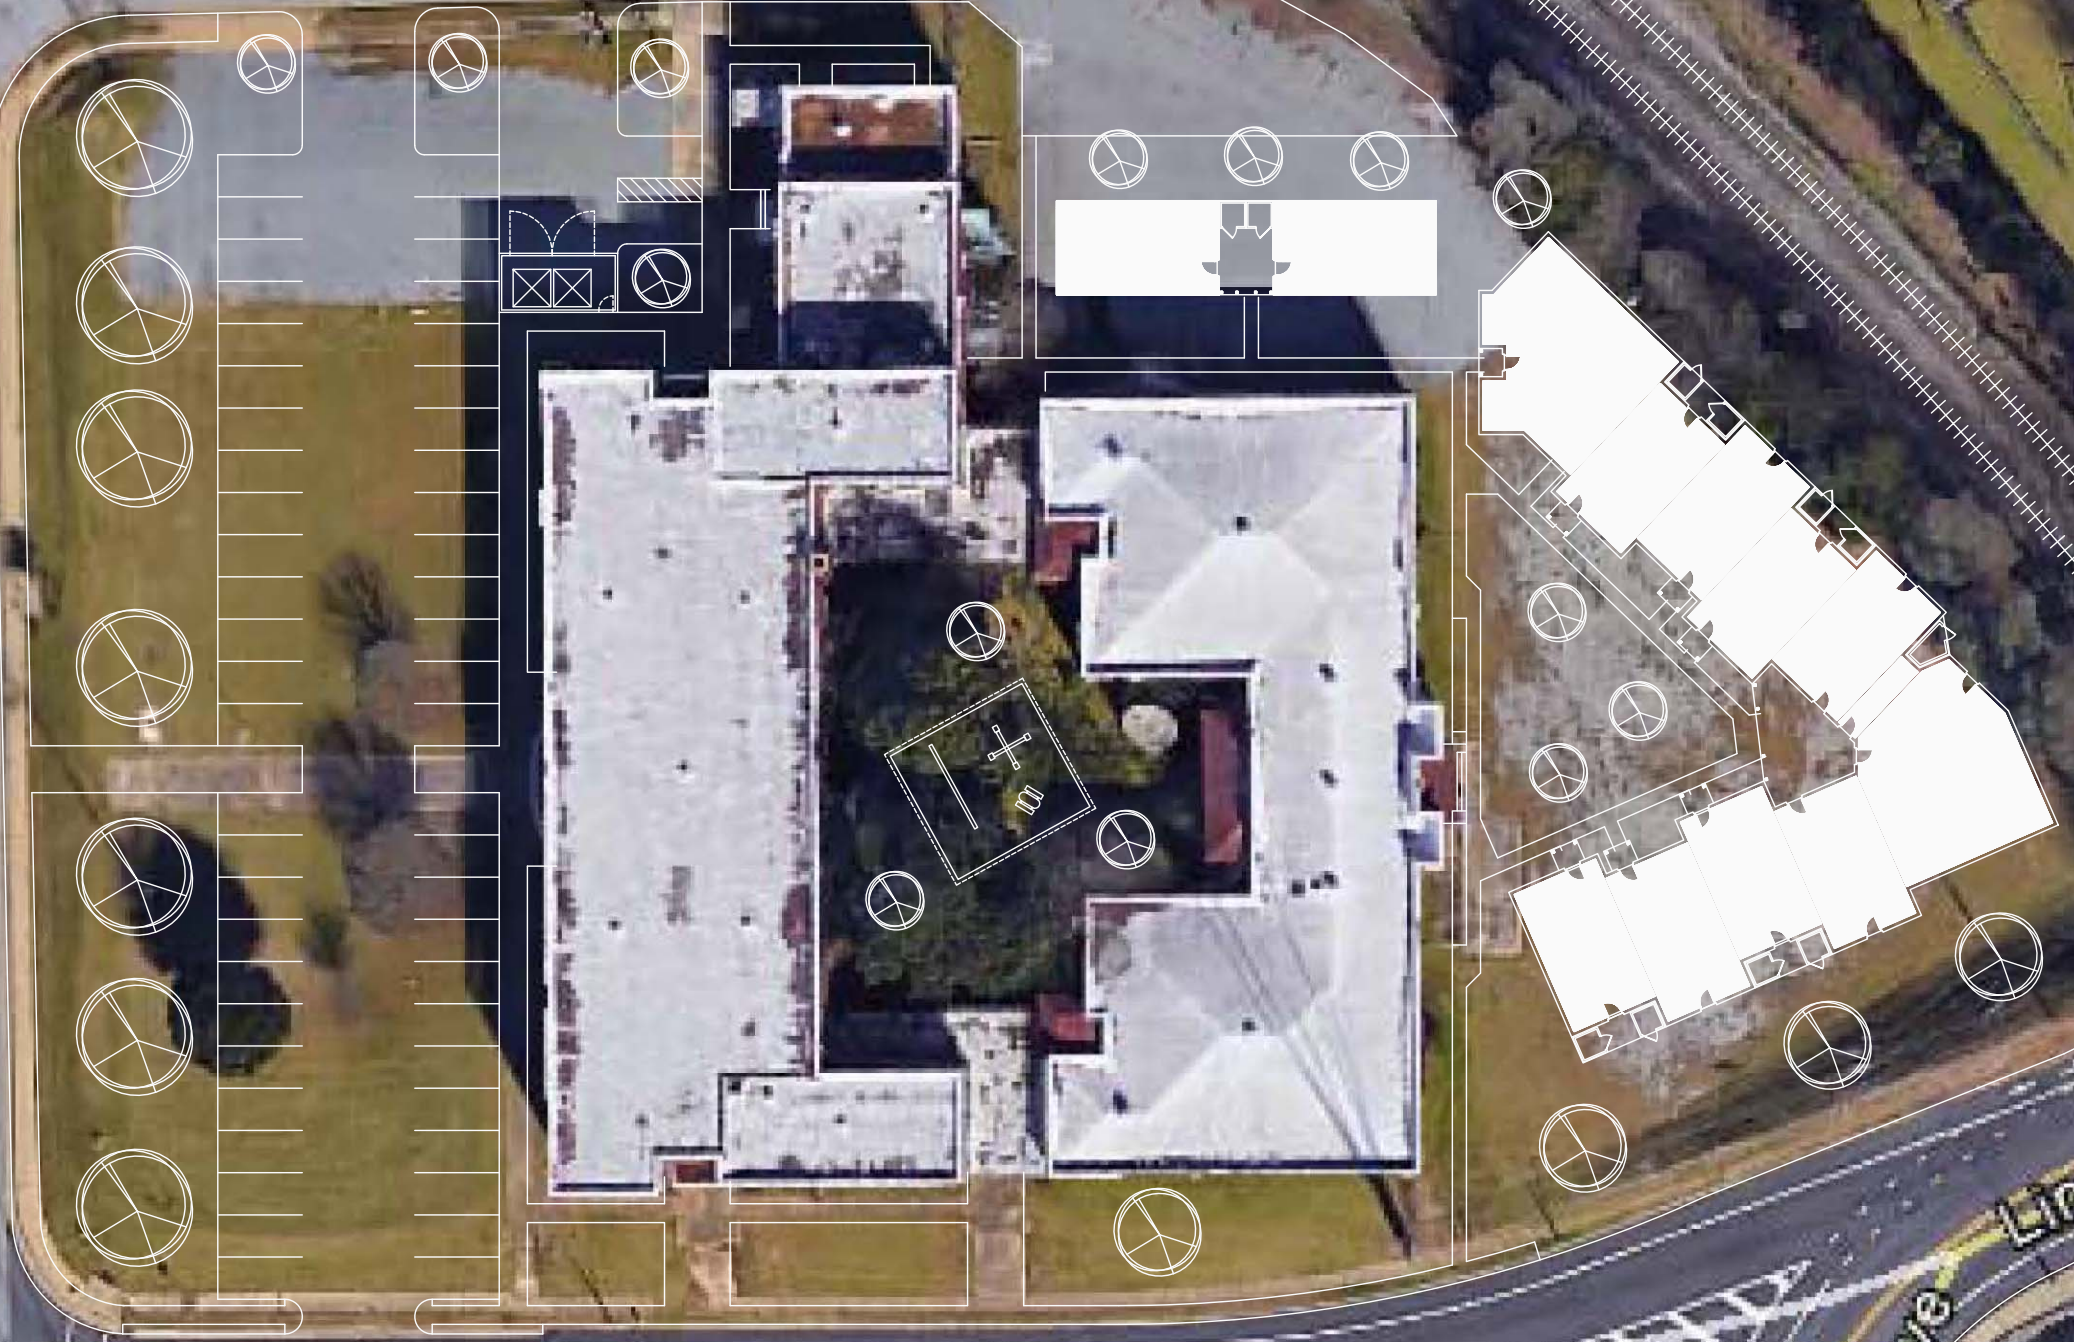


16th STREET


5th AVENUE.

NORFOLK - SOUTHERN
RAILROAD

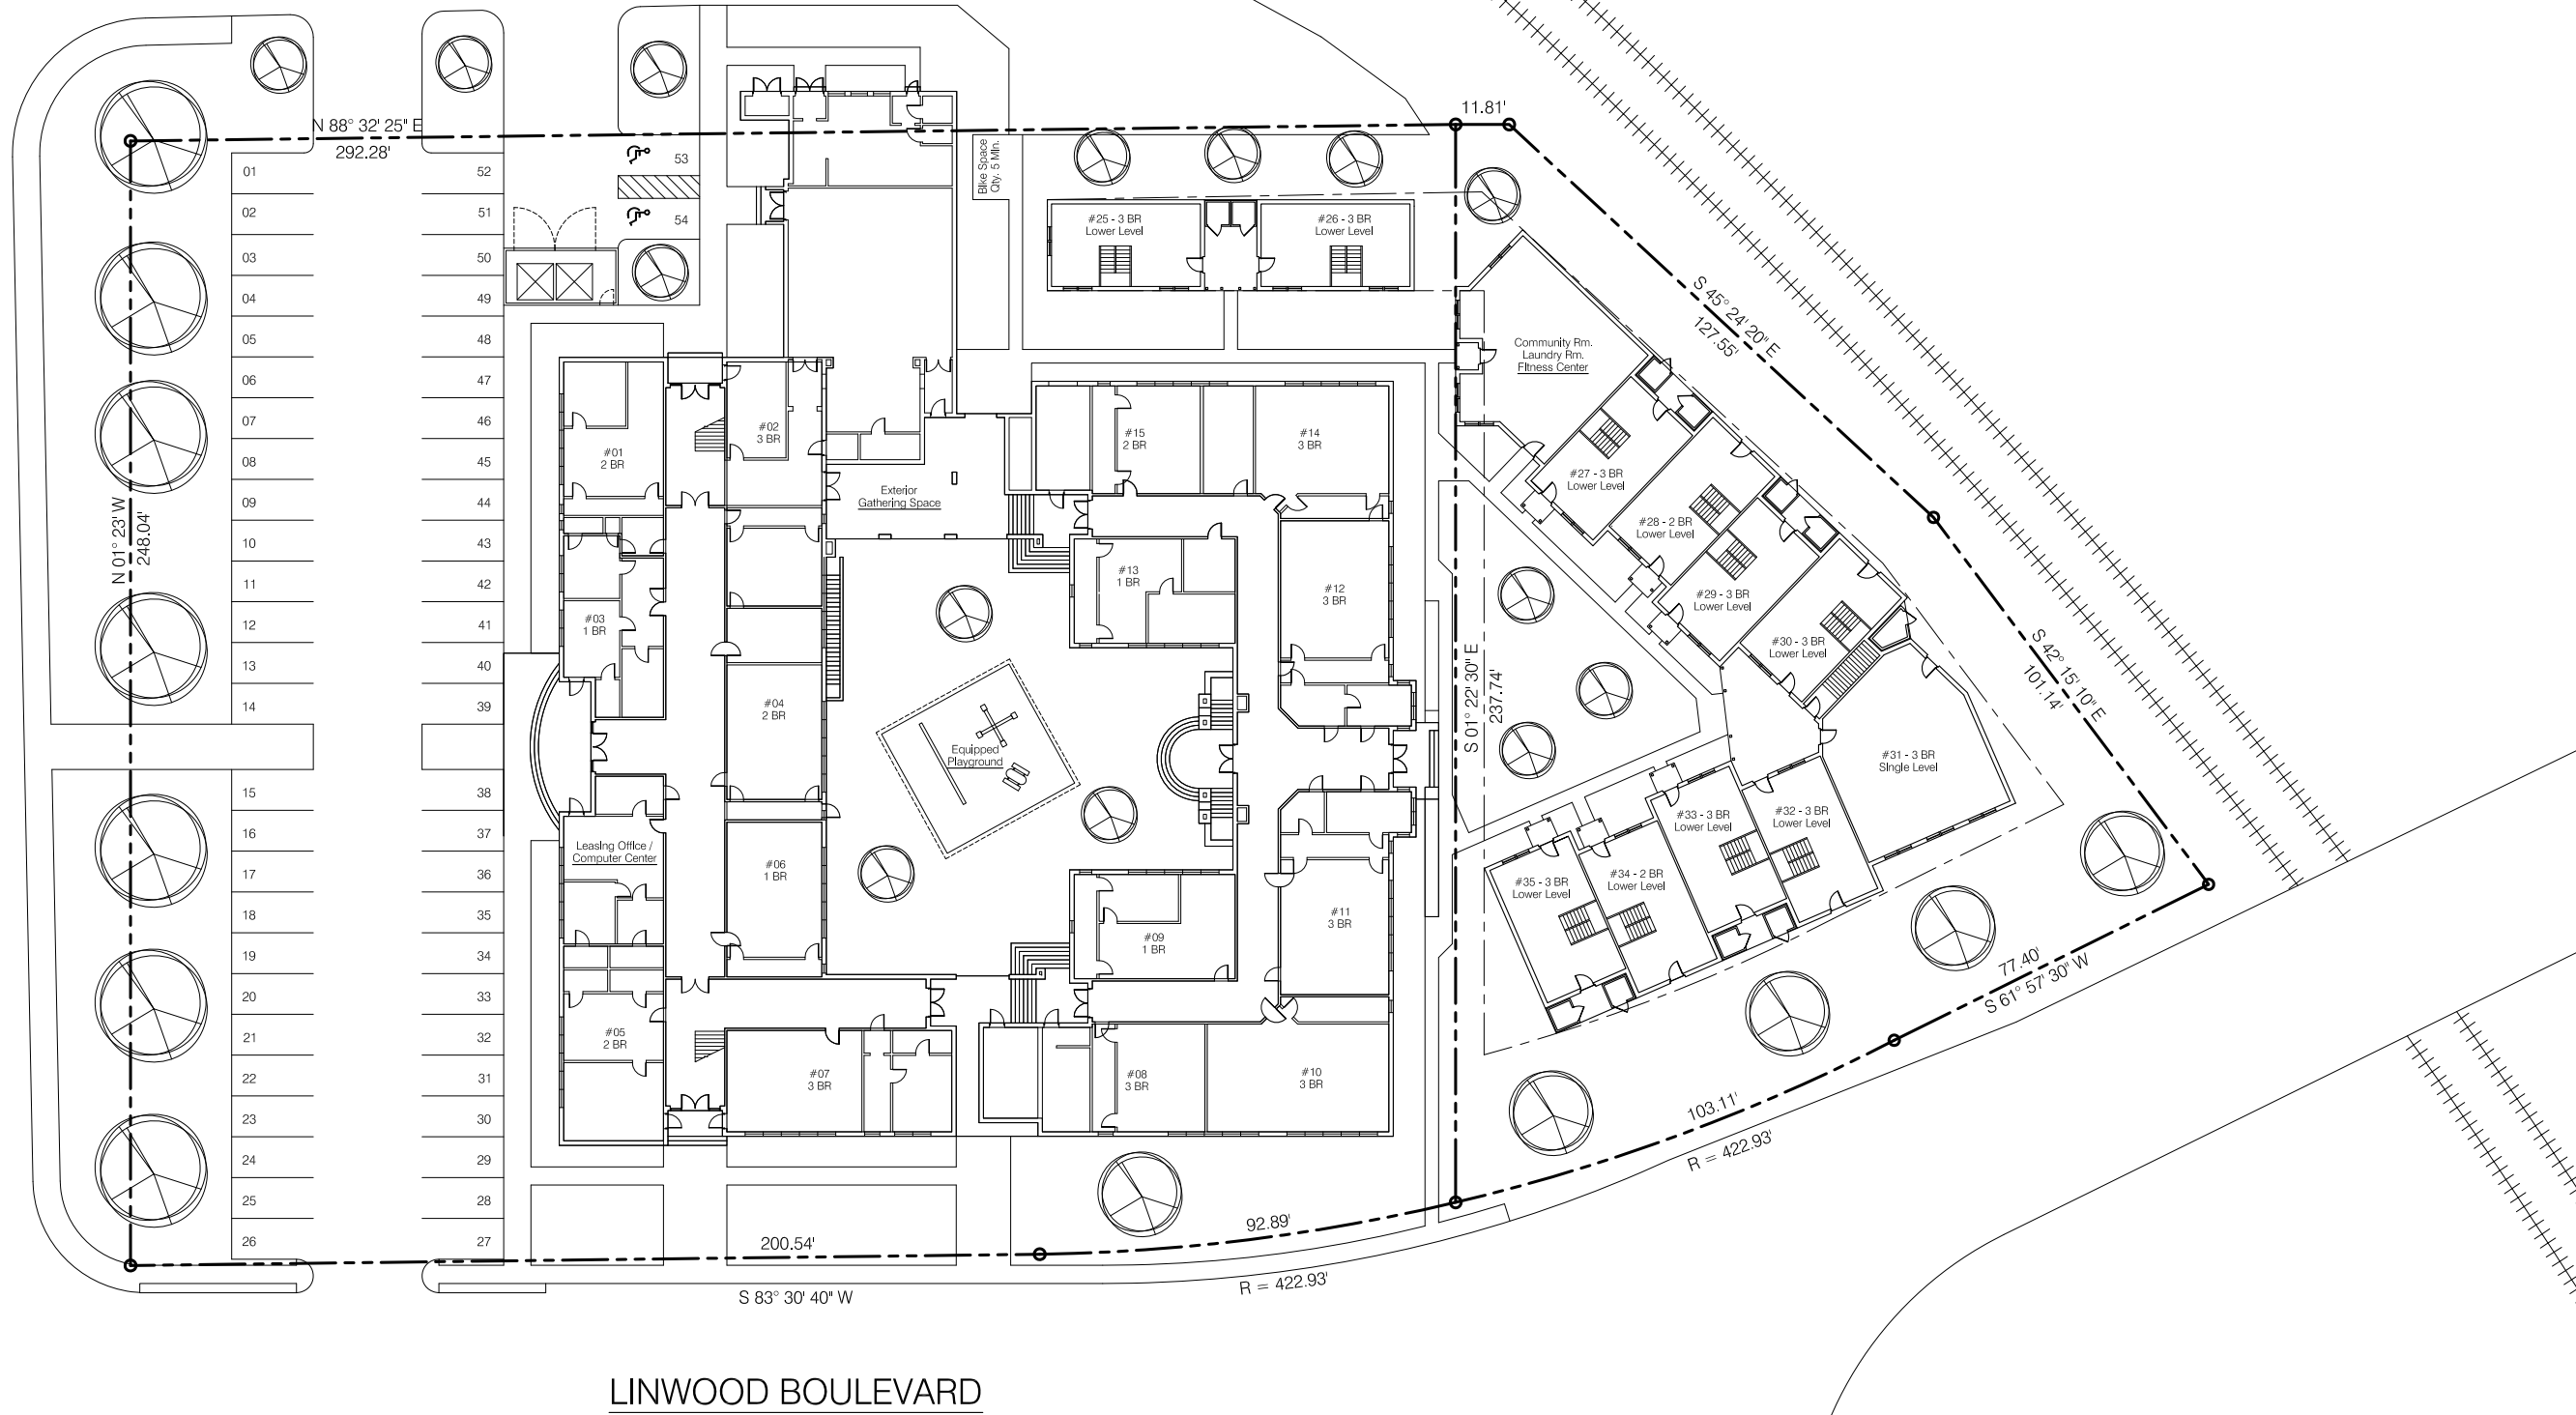


LINWOOD BOULEVARD

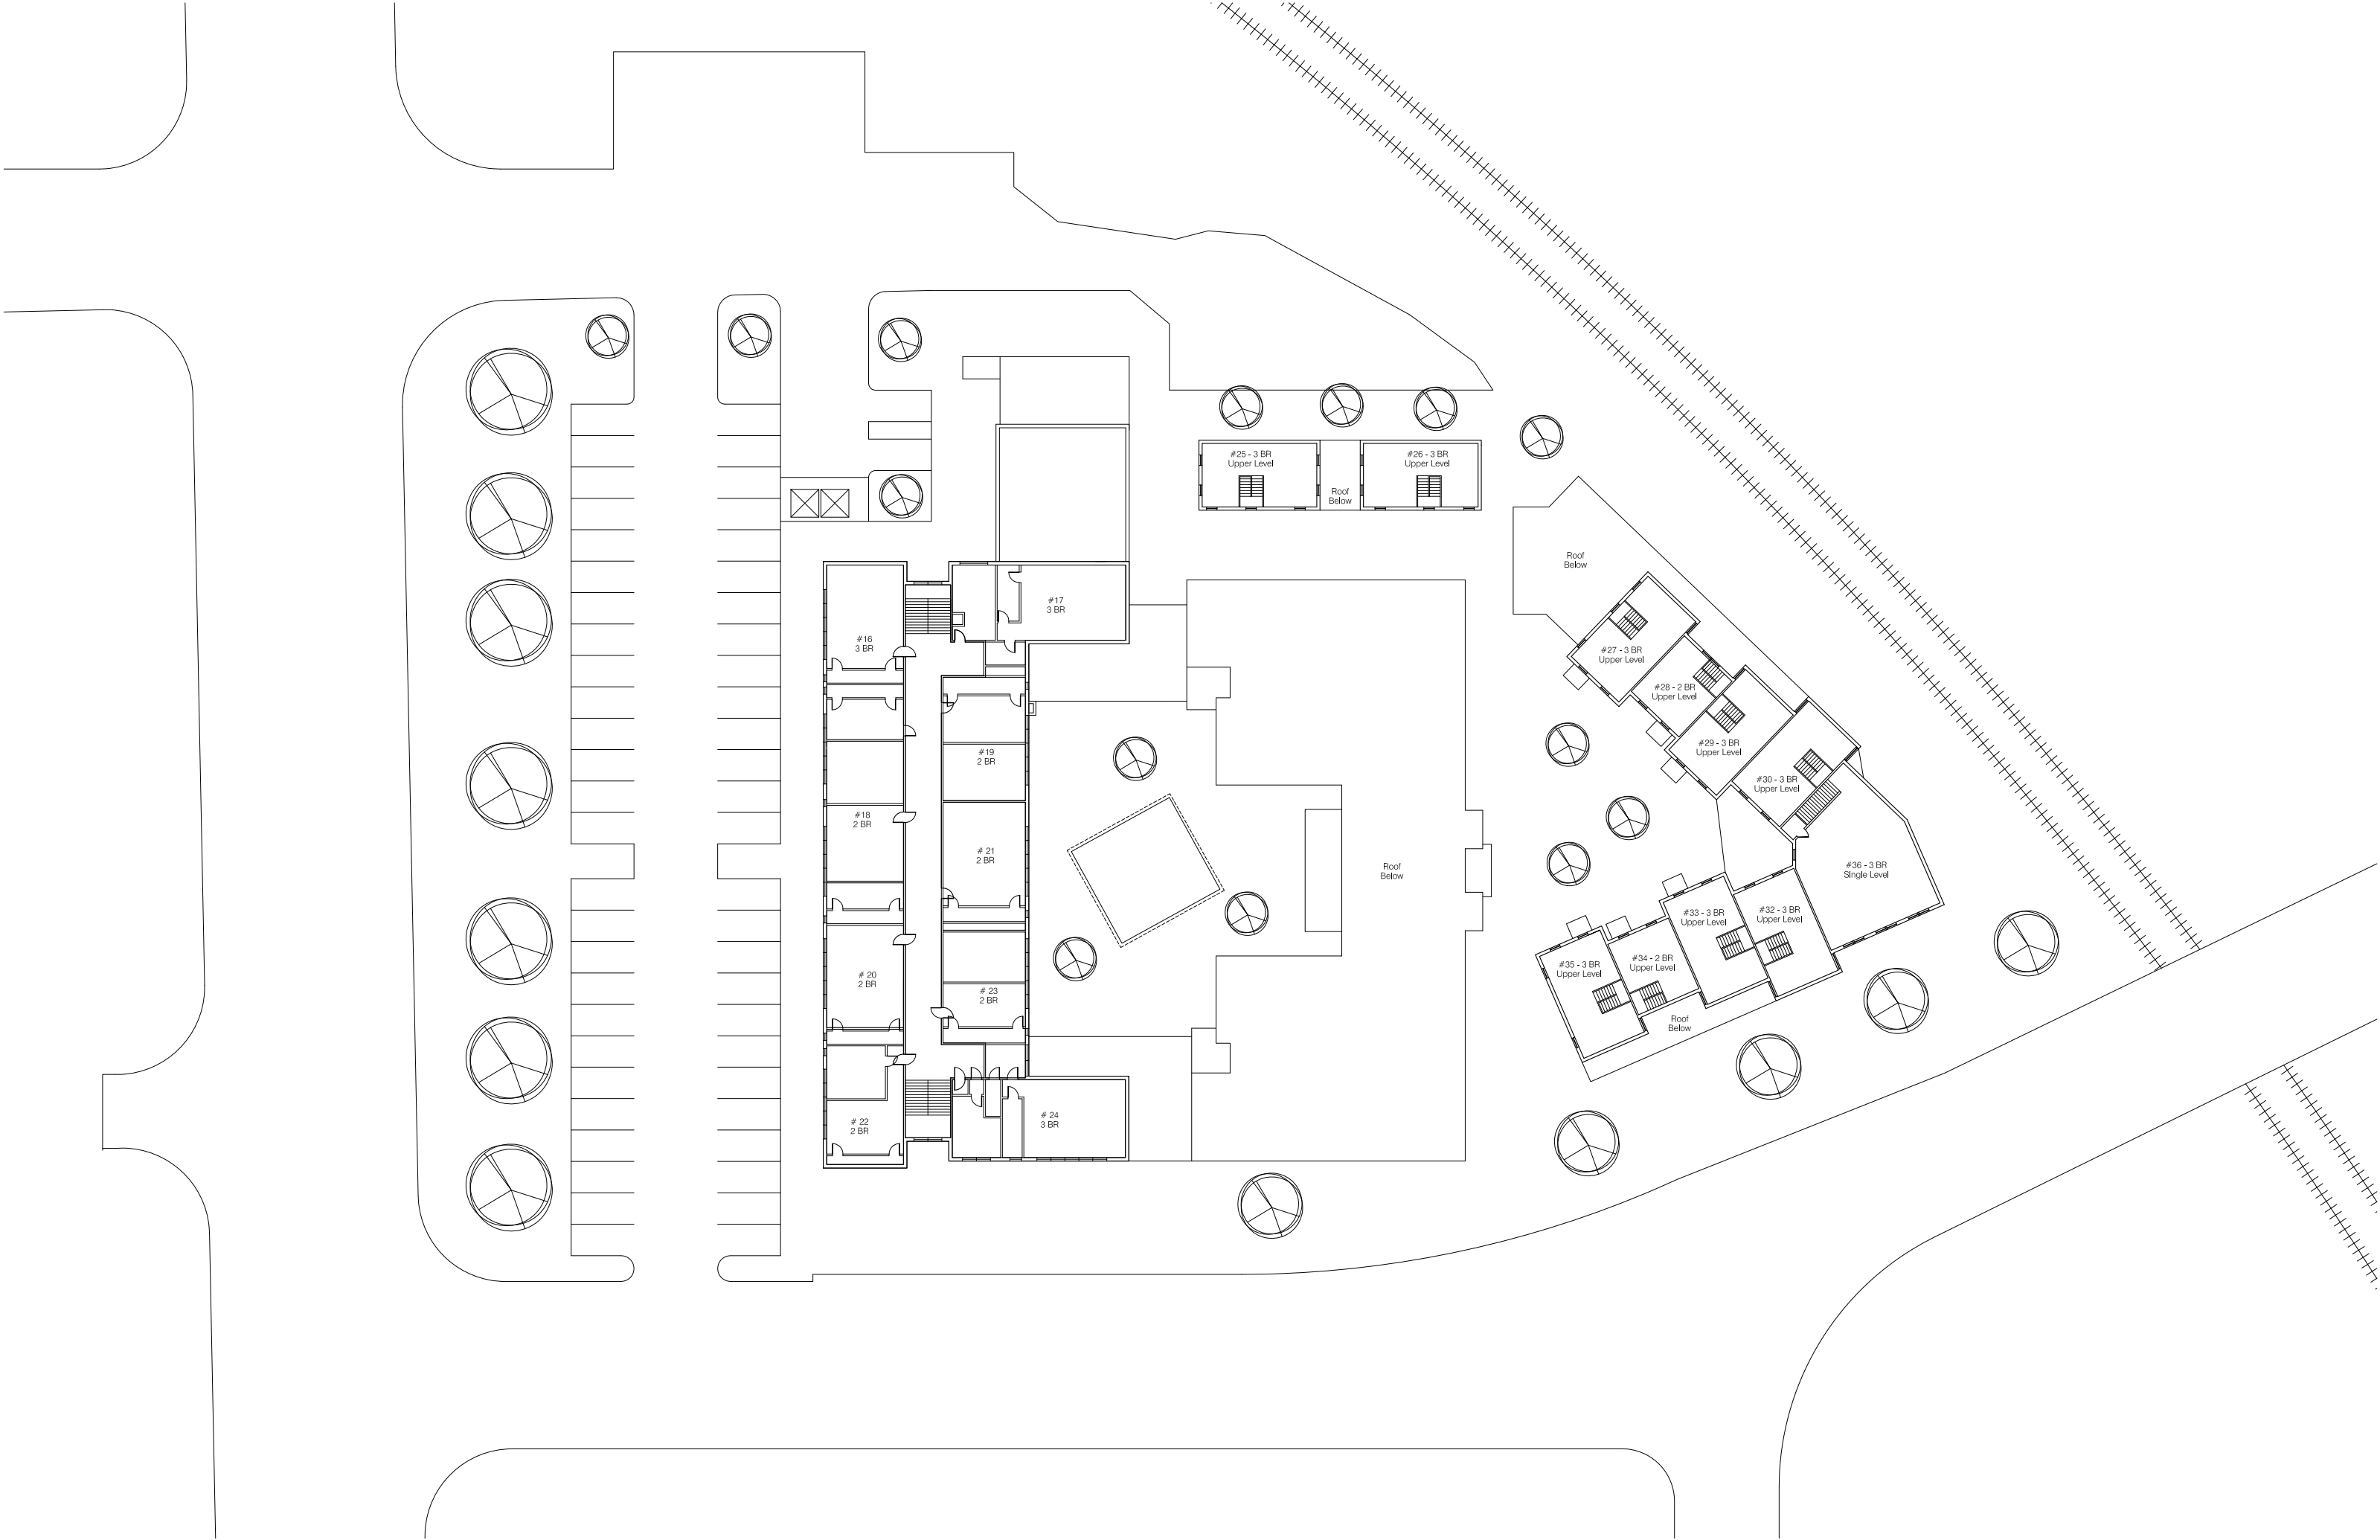


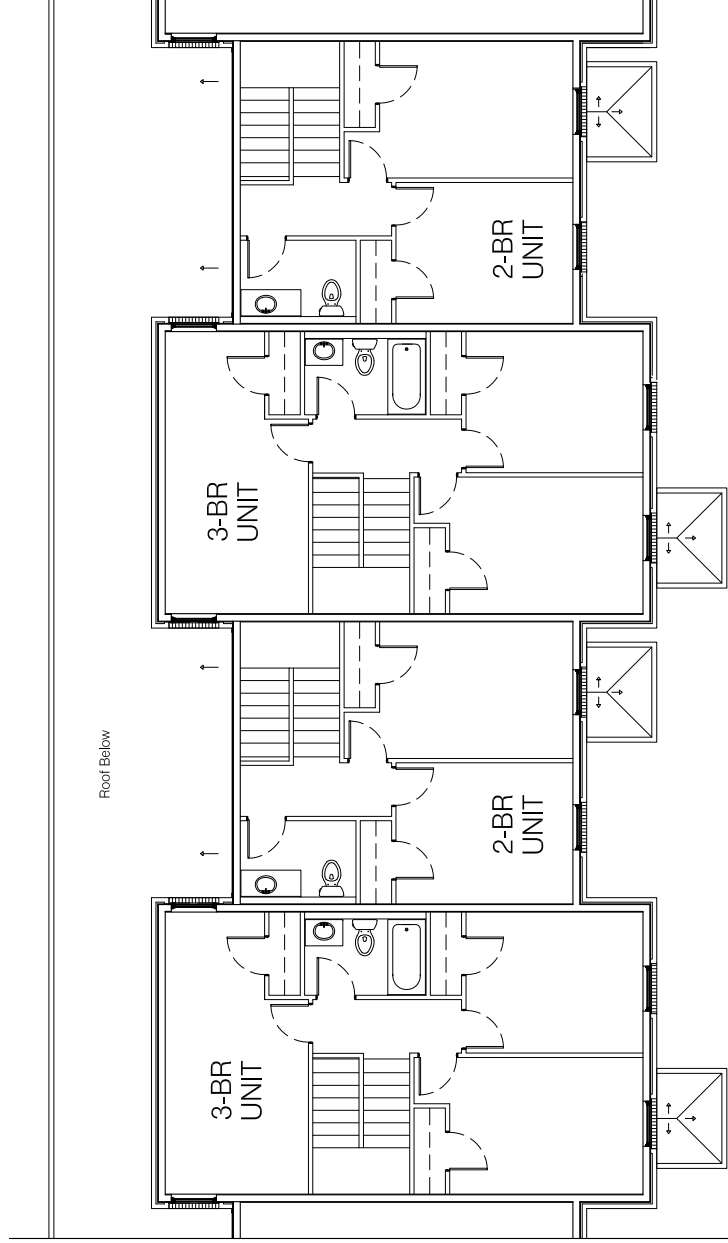

TYPICAL 2nd LEVEL FLOOR PLAN

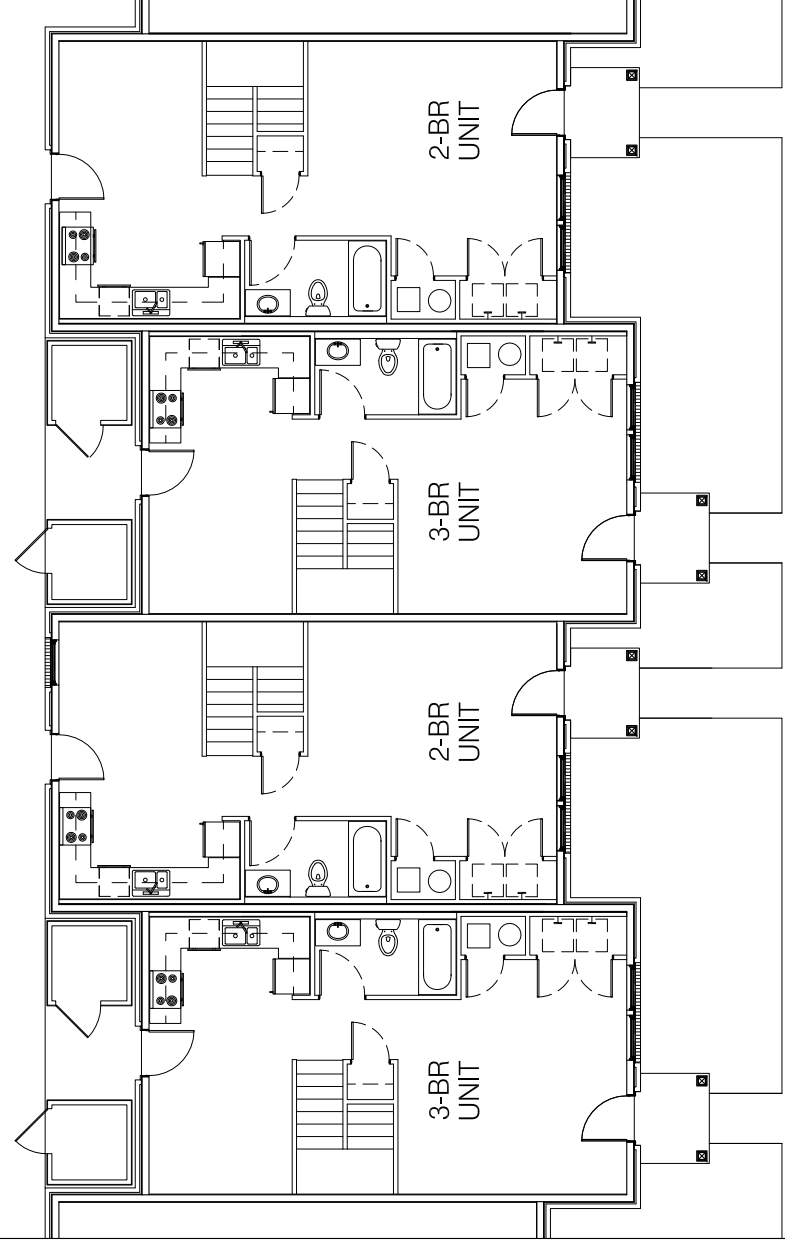

TYPICAL 1st LEVEL FLOOR PLAN

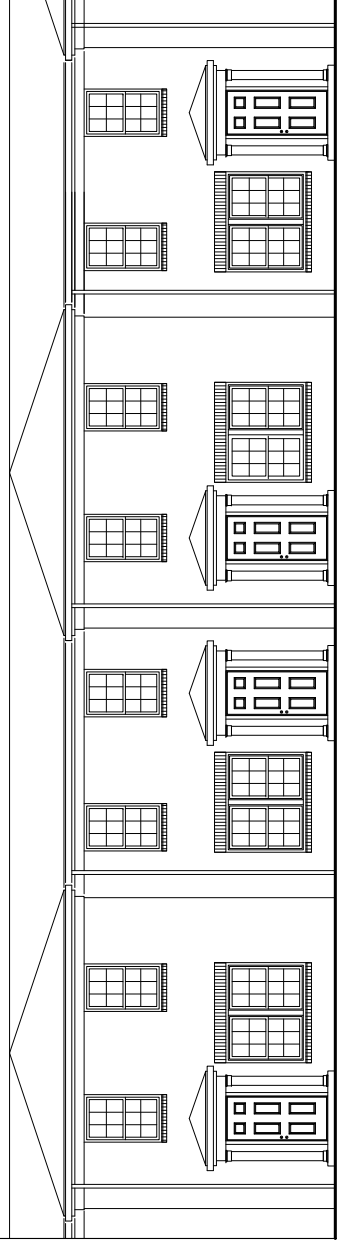

TYPICAL FRONT ELEVATION