


DATE	REVISIONS
7-23-2014	PARCEL 1, 7, 7A, 10, 81. SEE REVISION SUMMARY SHEET
8-14-2014	PARCEL 5, 6, 7, 30. SEE REVISION SUMMARY SHEET
8-22-2014	PARCEL 37. SEE REVISION SUMMARY SHEET
10-01-2014	PARCEL 38. SEE REVISION SUMMARY SHEET
11-17-2014	PARCEL 7. SEE REVISION SUMMARY SHEET
12-17-2014	PARCEL 30. SEE REVISION SUMMARY SHEET

BEGIN LIMIT OF ACCESS.....BLA
 END LIMIT OF ACCESS.....ELA
 RED D R/W & LIMIT OF ACCESS

PROPERTY AND EXISTING R/W LINE
 ACQUIRED R/W LINE
 CONSTRUCTION LIMITS
 EASEMENT FOR CONSTRUCTION LIMITS
 EASEMENT FOR CONSTRUCTION LIMITS
 EASEMENT FOR CONSTRUCTION LIMITS

SCALE IN FEET
 0 30 60 120

COLUMBIA CONSOLIDATED GOVERNMENT
 DEPARTMENT OF ENGINEERING
RIGHT OF WAY MAP
 FORT BEMIS ROAD
 INTERSECTION IMPROVEMENTS
 RW-03

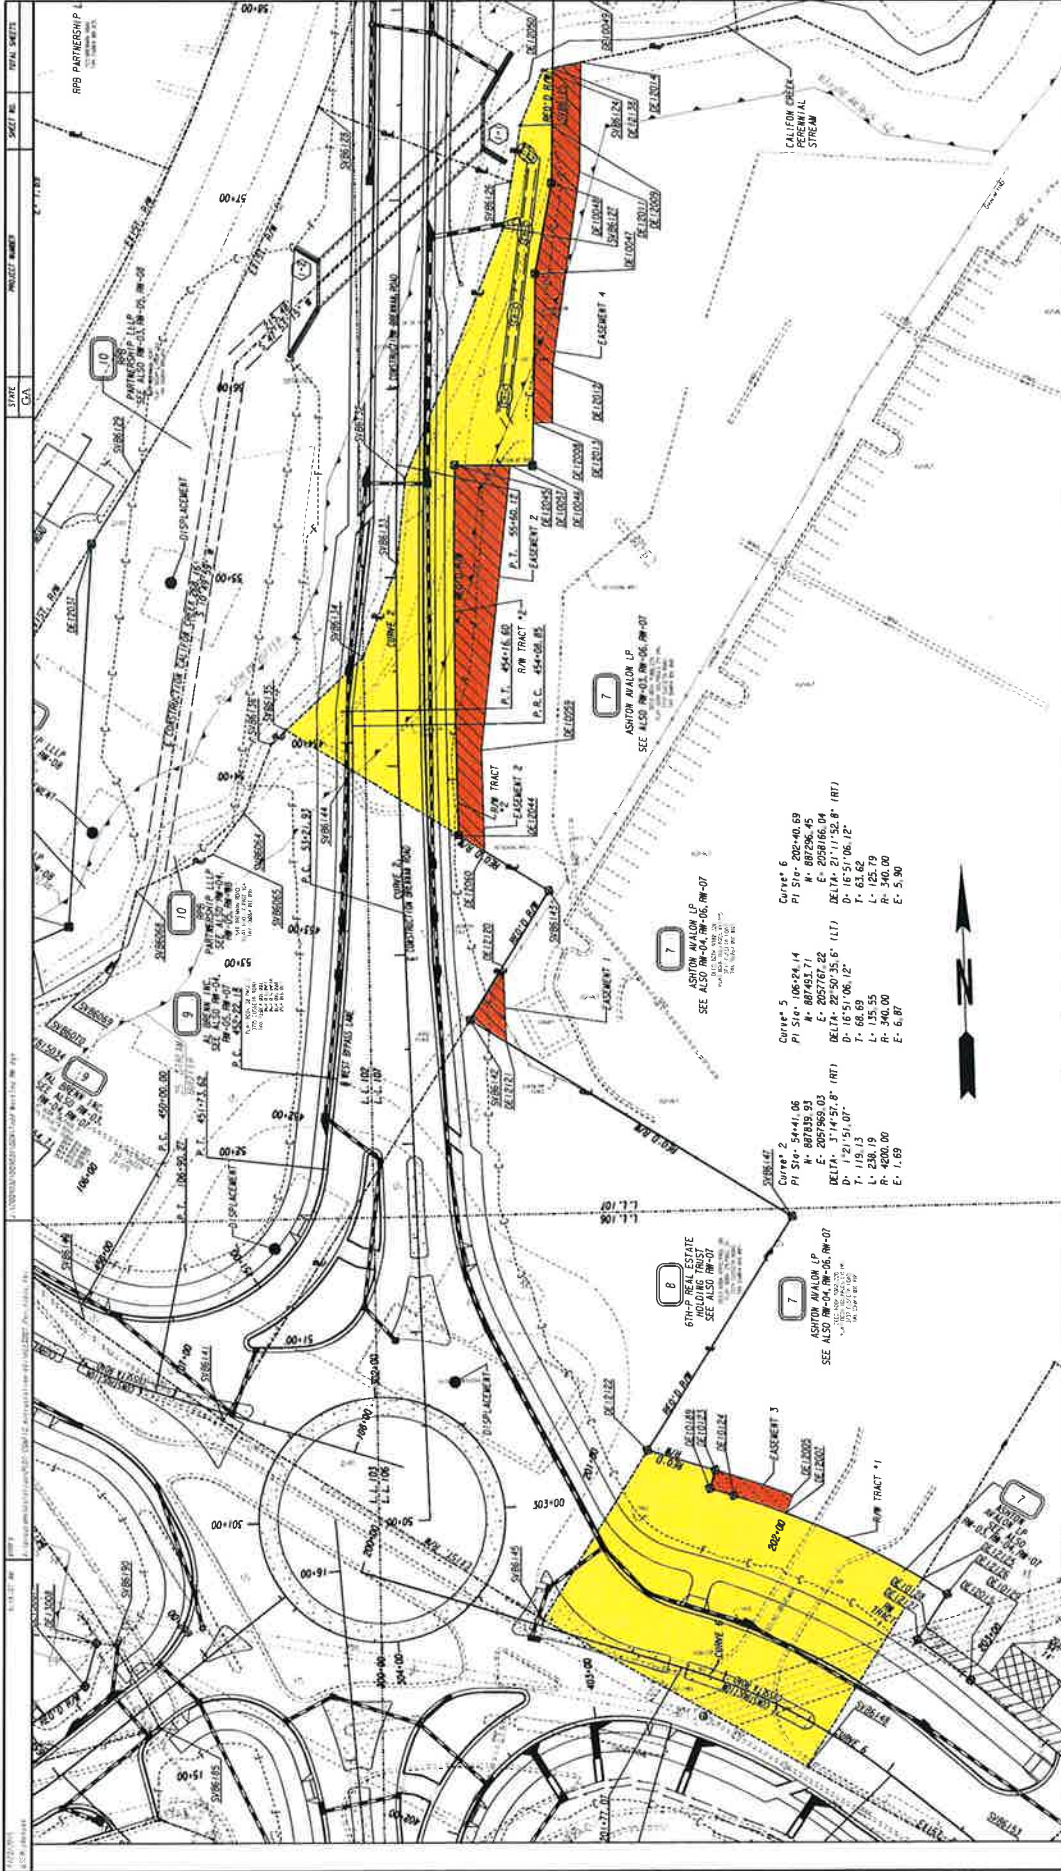








